
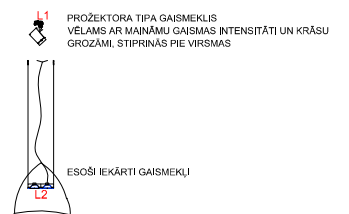


GRIEZUMS 1-1

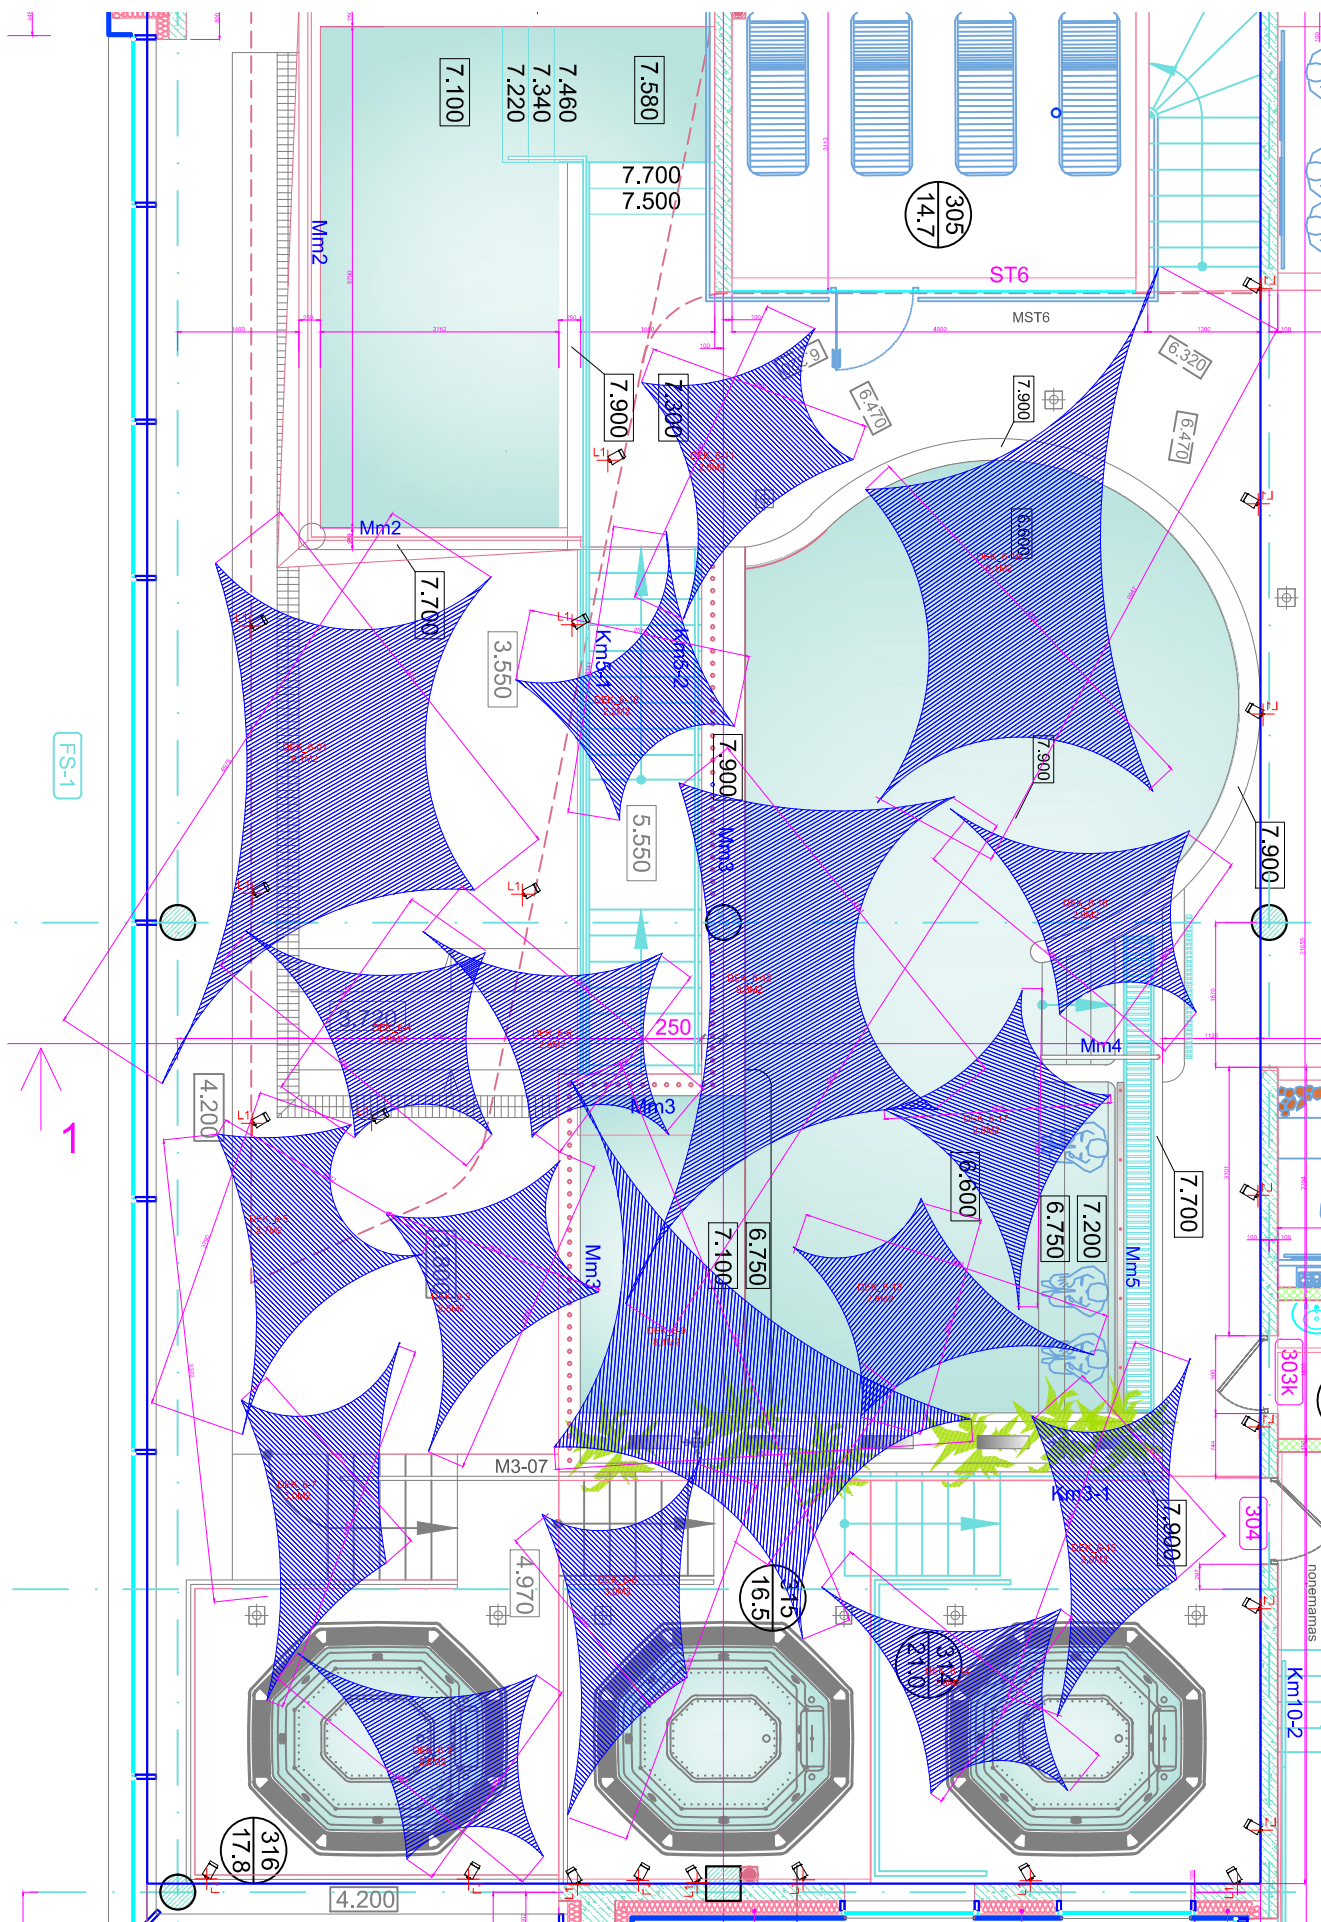

VISI IZMĒRI PRECIZĒJAMI UZ VIETAS

IEKĀRTI DEKORI: DEK\_6

DEK_6-1	8,1 m2	6975*4815
DEK_6-2	2,8 m2	3680*2600
DEK_6-3	2,8 m2	3775*2600
DEK_6-4	2,8 m2	3665*2640
DEK_6-5	2,7 m2	3700*2730
DEK_6-6	2,8 m2	3635*2520
DEK_6-7	3,0 m2	4365*2520
DEK_6-8	3,0 m2	4350*2450
DEK_6-9	8,1 m2	6960*4825
DEK_6-10	2,2 m2	3340*2580
DEK_6-11	2,8 m2	3680*2600
DEK_6-11	2,8 m2	3680*2600
DEK_6-12	8,0 m2	6955*4750
DEK_6-13	2,8 m2	3680*2600
DEK_6-14	2,8 m2	3705*2600
DEK_6-15	3,0 m2	4350*2470
DEK_6-16	2,8 m2	3680*2620
DEK_6-17	2,8 m2	3680*2620
DEK_6-18	8,1 m2	6945*4775